

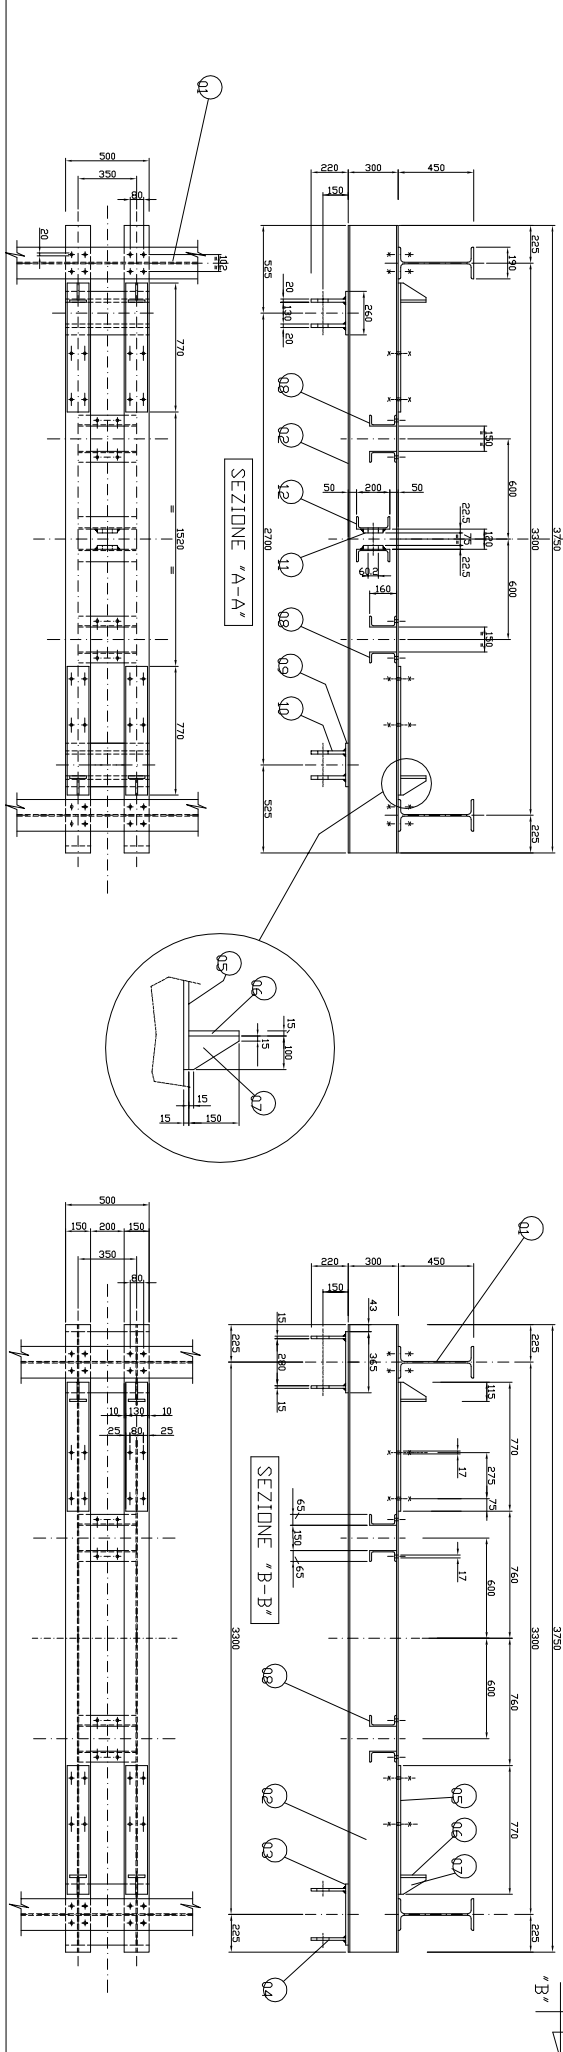
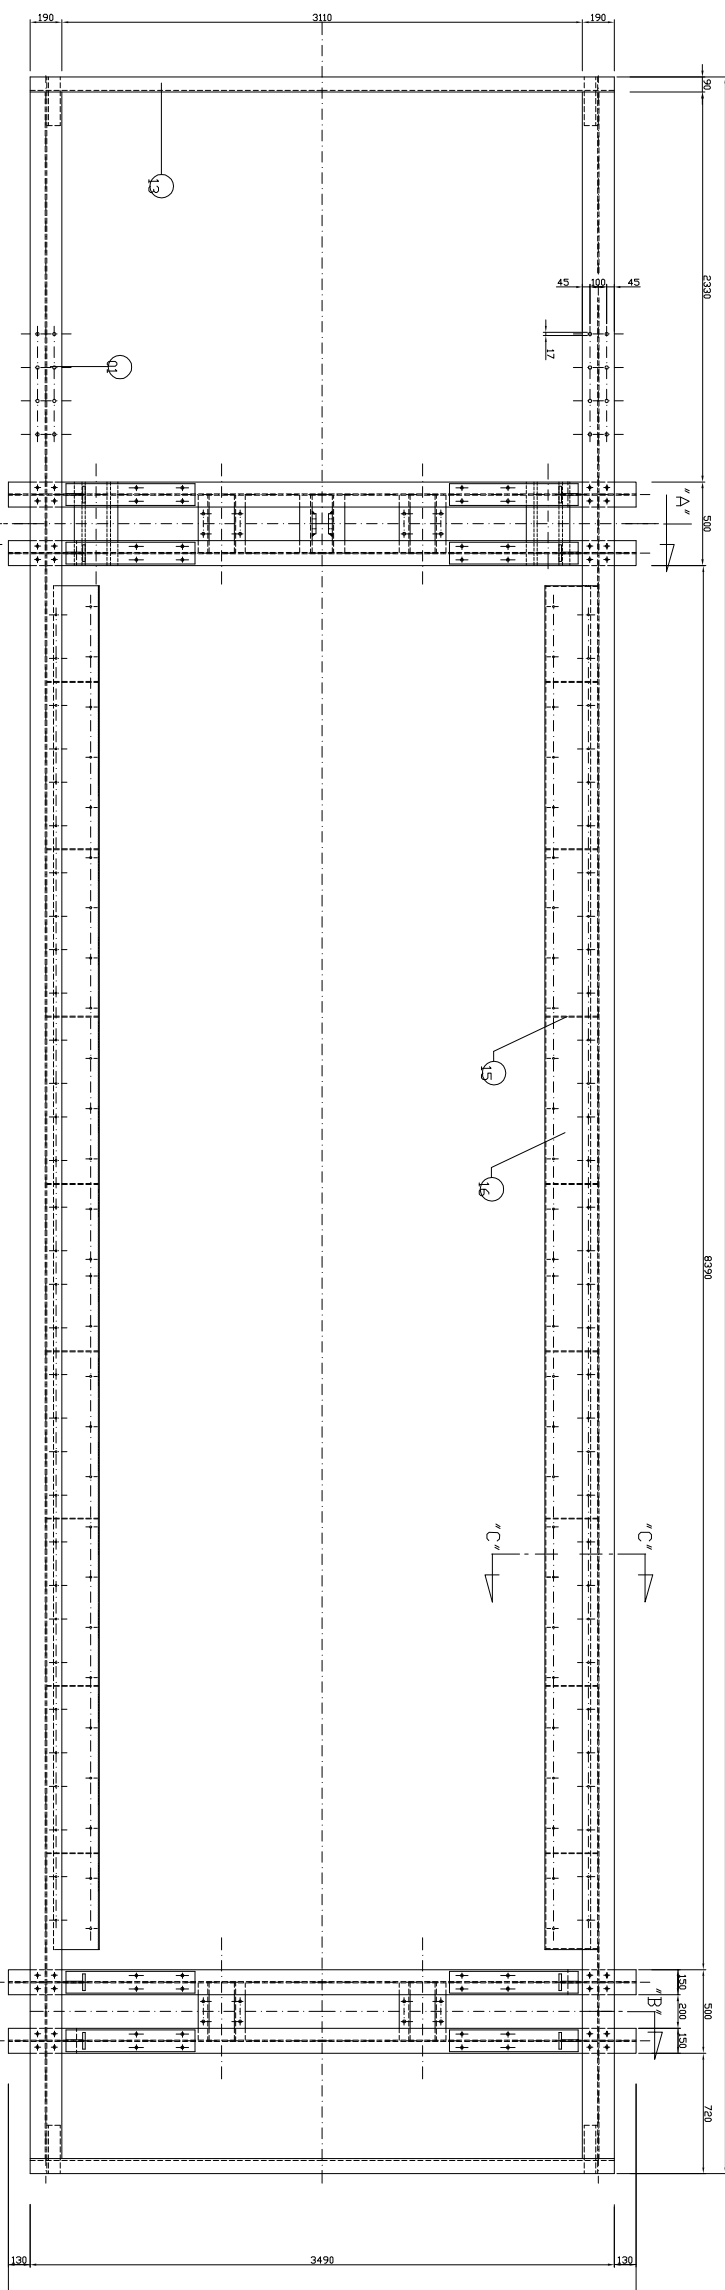


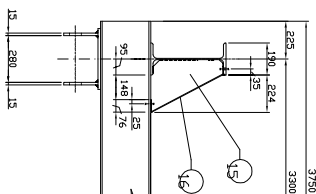

PESD TOTALE CIRCA 3500 KG

16	LAMIERA SP 4	8150X340	2
15	PIASTRA 305x430x10		170
14	ANGOLARE 120x80x10		4
13	NPC 260	Lg.3430	2
12	NPC 200	Lg.343	2
11	PIATTO 120x25	Lg.120	2
10	PIASTRA 500x205x20		4
09	PIASTRA 500x260x15		2
08	NPC 160	Lg.343	8
07	PIATTO 100x10	Lg.150	8
06	PIATTO 150x15	Lg.100	8
05	PIATTO 130x15	Lg.770	8
04	PIASTRA 500x205x15		4
03	PIASTRA 500x365x15		2
02	TRAVE IPE 300	Lg. 3750	4
01	TRAVE IPE 450	Lg.12350	2
PESD	DESCRIZIONE	QTA'	PESD

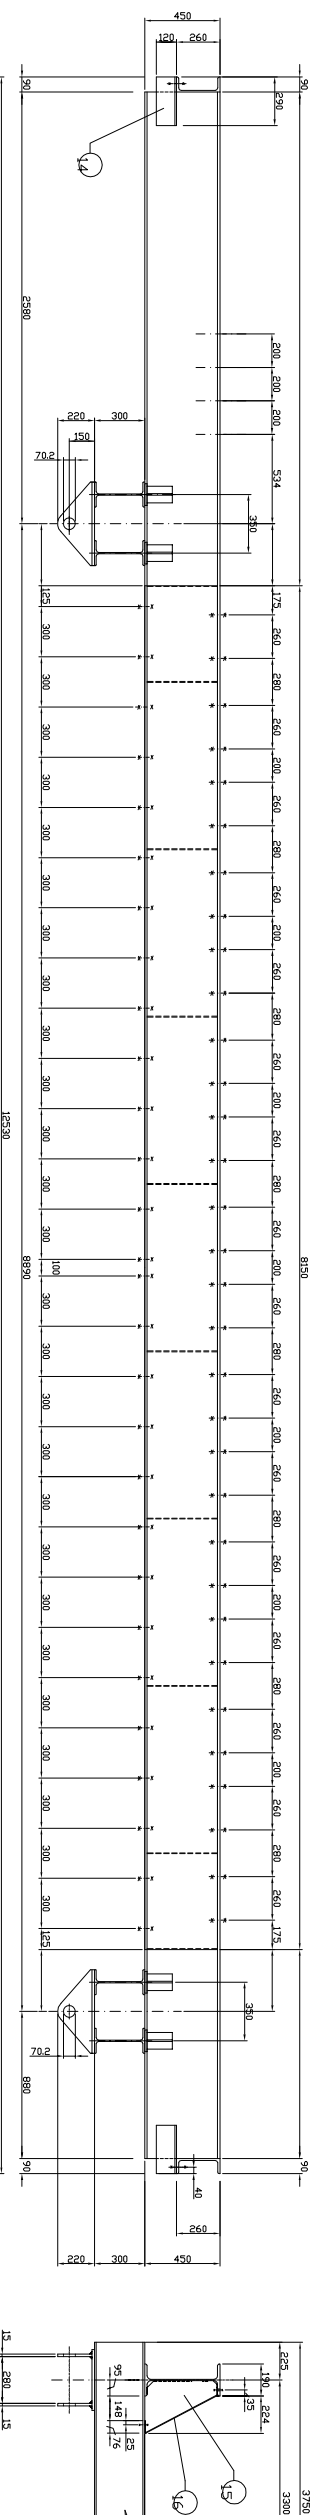

S.A.P.N.A. SpA
Sistema Ambiente Provincia di Napoli S.p.A. a socio unico

LAVORI DI SOSTITUZIONE DEI NASTRI TRASPORTATORI E VAGU SECONDARIO TUFINO



S.A.P.N.A. SpA
Sistema Ambiente Provincia di Napoli S.p.A. a socio unico

COMUNE DI TUFINO (NA)

14

VAGLIO SECONDARIO T1/2/3 RS 202

TELAIO

ELABORATO N.:		TITOLO:	
SCALE:			
REV.	DATA		
00	26/02/2015		
01			
02			

Ing. Andrea Abbate

Ing. Andrea Abbate



S.A.P.N.A. SpA
Sistema Ambiente Provincia di Napoli S.p.A. a socio unico