
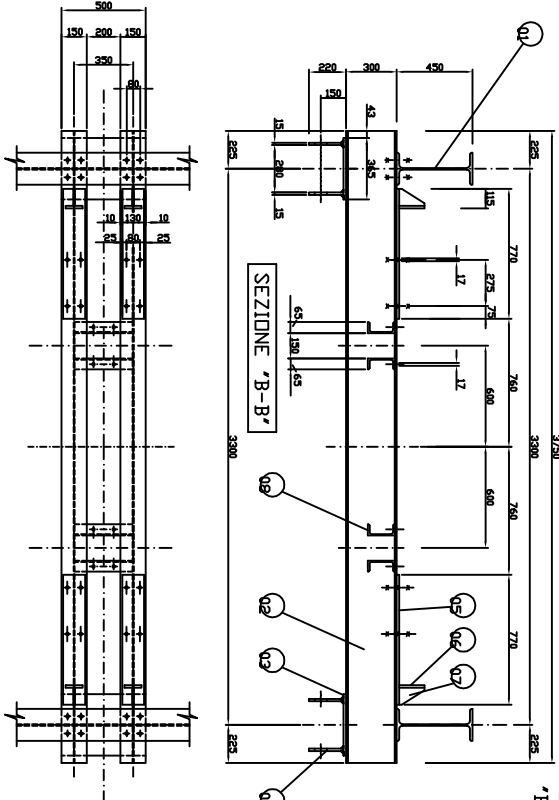
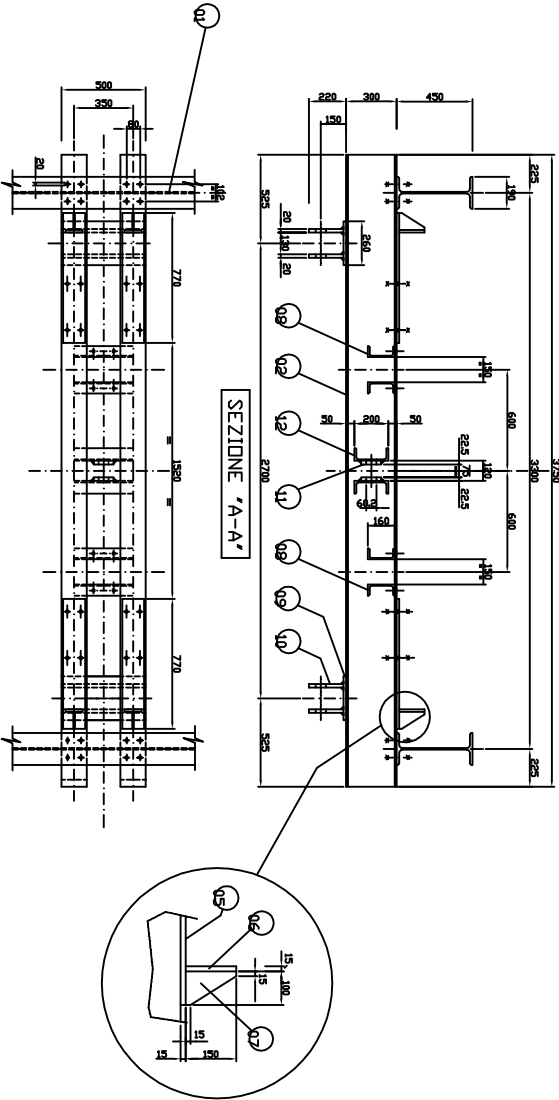
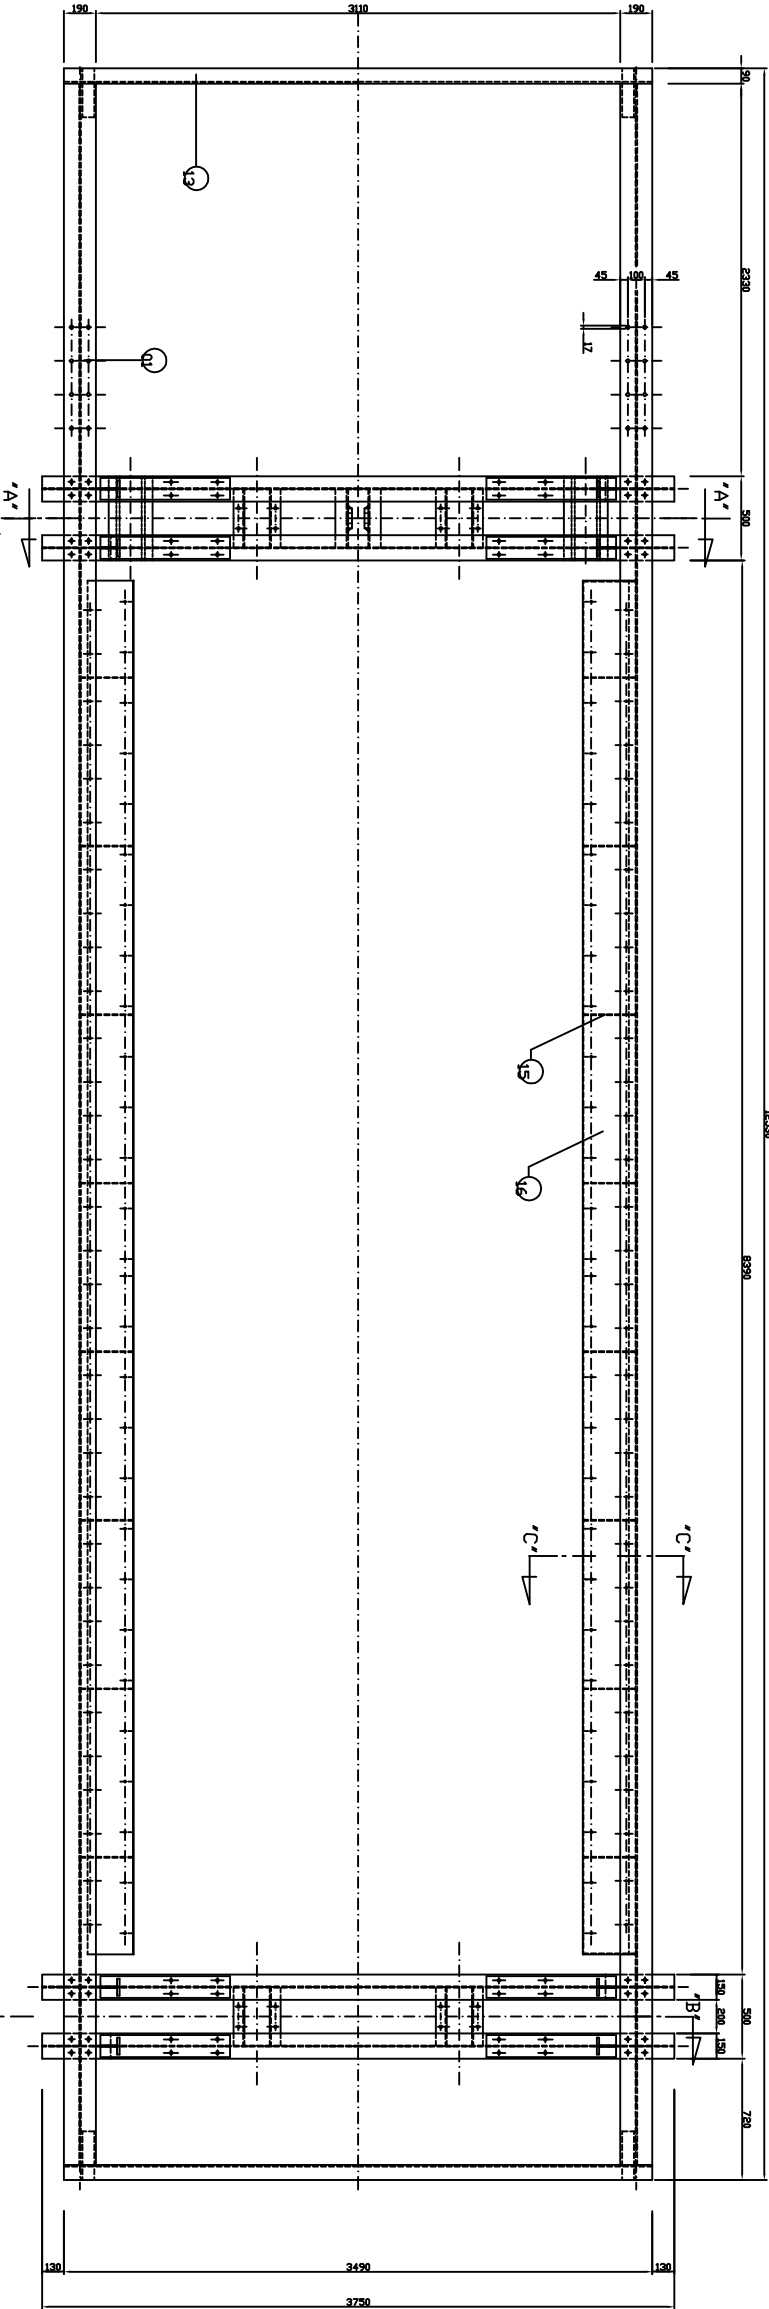
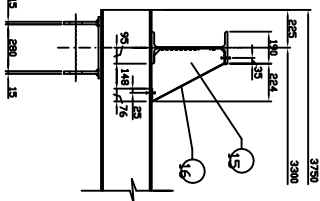


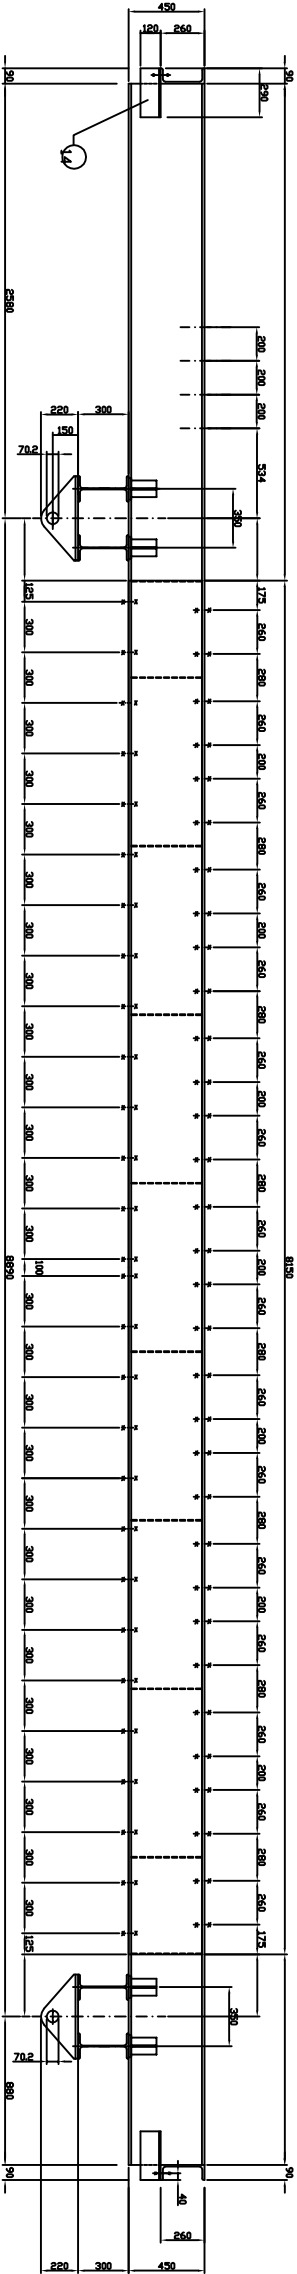

PESO TOTALE CIRCA 3500 KG				
POS.	DESCRIZIONE	QTA'	PESO	
16	LAMIERA SP.4 8150x340	2	174	
15	PIASTRA 305x430x10	20	170	
14	ANGOLARE 120x80x10	4	17	
13	NPC 260 L.9,3490	2	265	
12	NPC 200 L.9,343	2	17	
11	PIATTO 120x25 L.9,120	2	5,5	
10	PIASTRA 500x205x20	4	63	
09	PIASTRA 500x260x15	2	30	
08	NPC 160 L.9,343	8	51,5	
07	PIATTO 100x10 L.9,150	8	5	
06	PIATTO 130x15 L.9,100	8	14	
05	PIASTRA 130x15 L.9,770	4	94	
04	PIASTRA 500x205x15	4	24	
03	PIASTRA 500x365x15	2	215	
02	TRAVE IPE 300 L.9,3750	4	633	
01	TRAVE IPE 450 L.9,12350	2	1916	

S.A.P.N.A. SpA
Sistema Ambiente Provinciale di Napoli S.p.A., a socio unico

COMUNE DI NAPOLI

LAVORI DI SOSTITUZIONE ED ADEGUAMENTO
TECNOLOGICO DEI NASTRI TRASPORTATORI E VAGLI
SECONDARI OPERANTI PRESSO LO STIR DI TURINO

TAVOLE TECNICHE

ELABORATO N°
27

VAGLIO SECONDARIO TI/E/3 RS 202
TELAIO

SCALA
1:15

IN ARRETRATO
Ing. Andrea Abbate

IN ARRETRATO
Ing. Andrea Abbate