

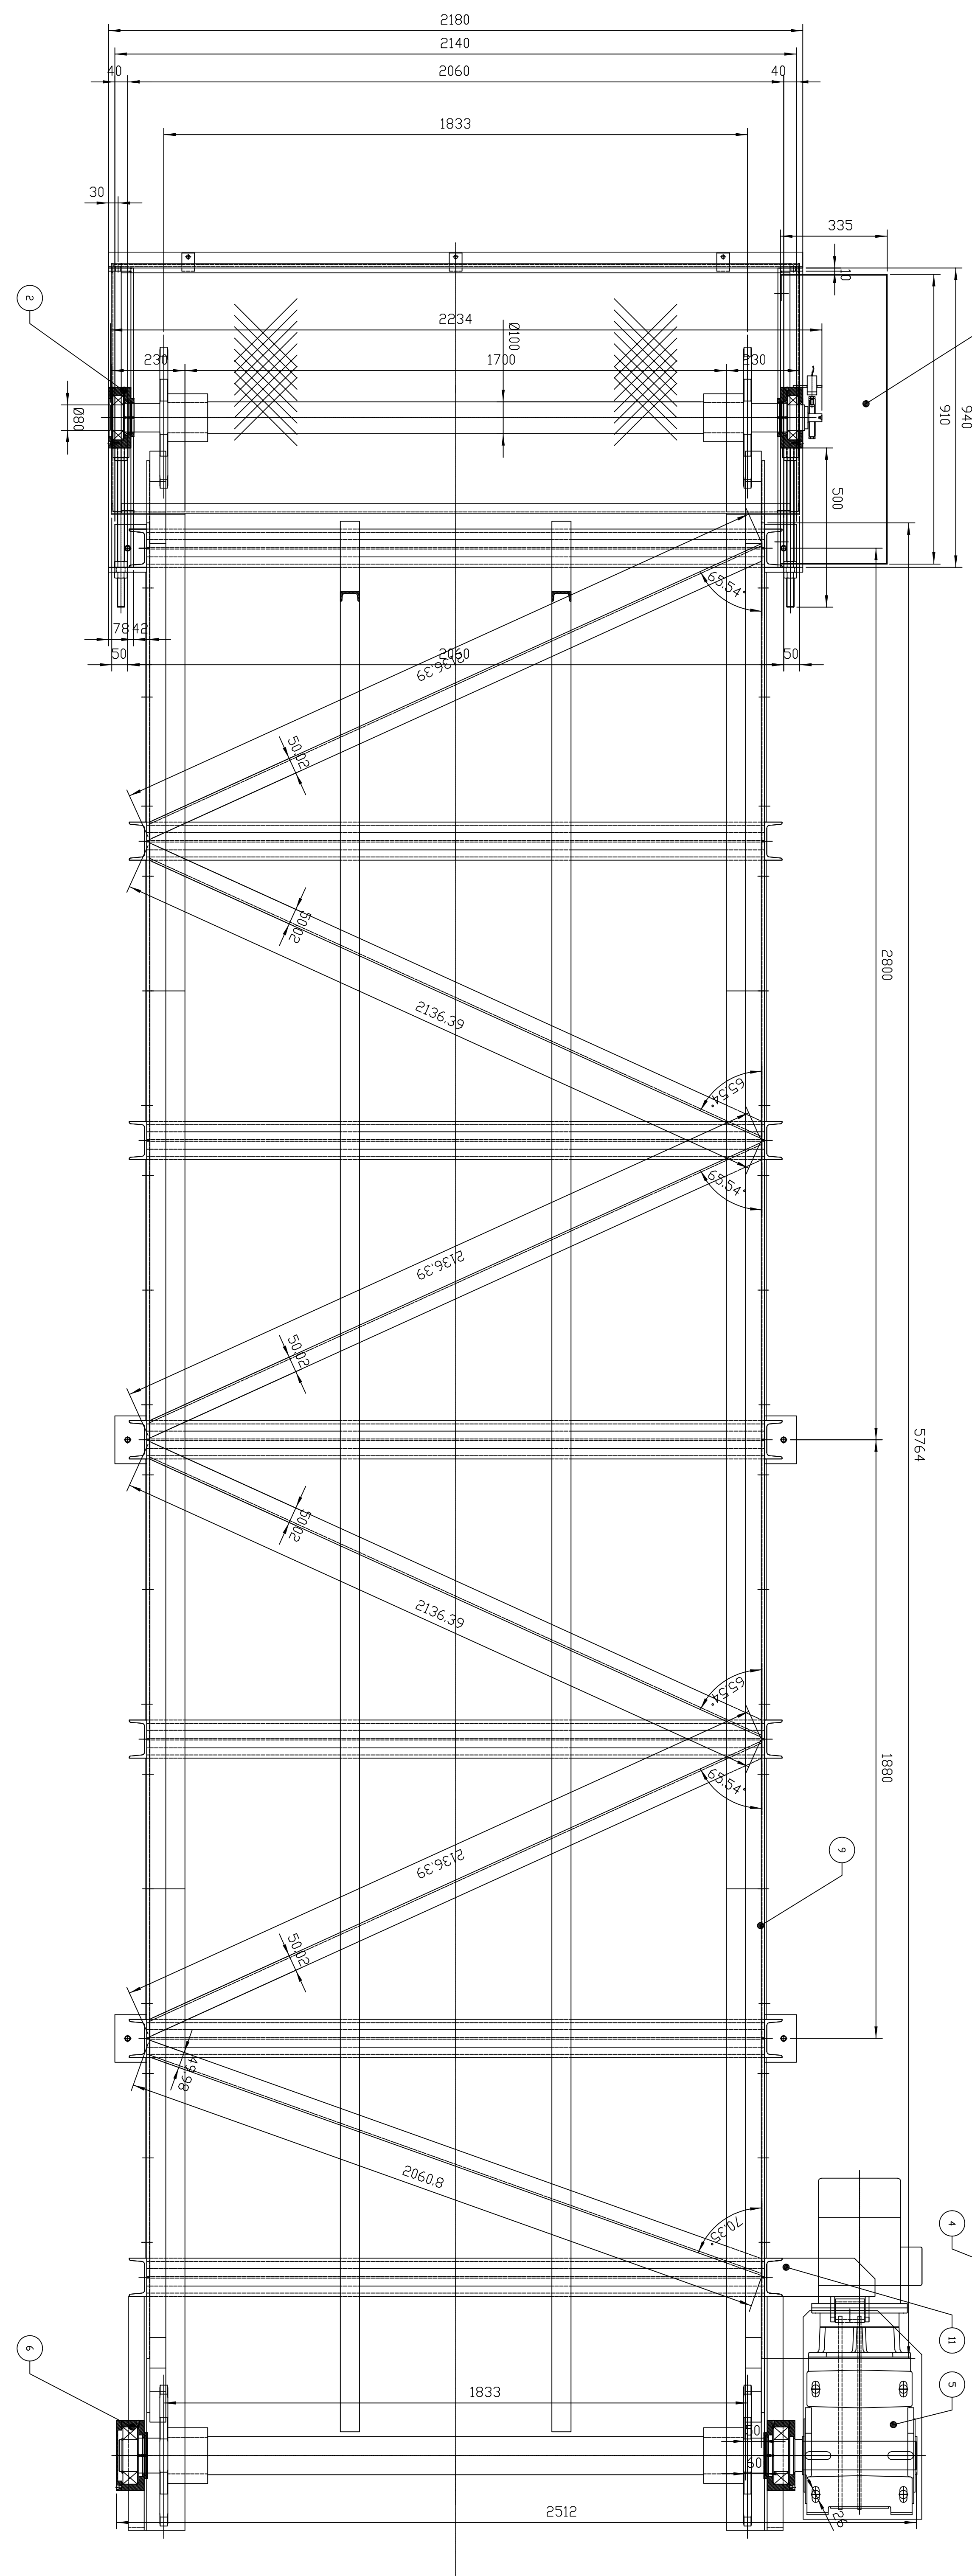


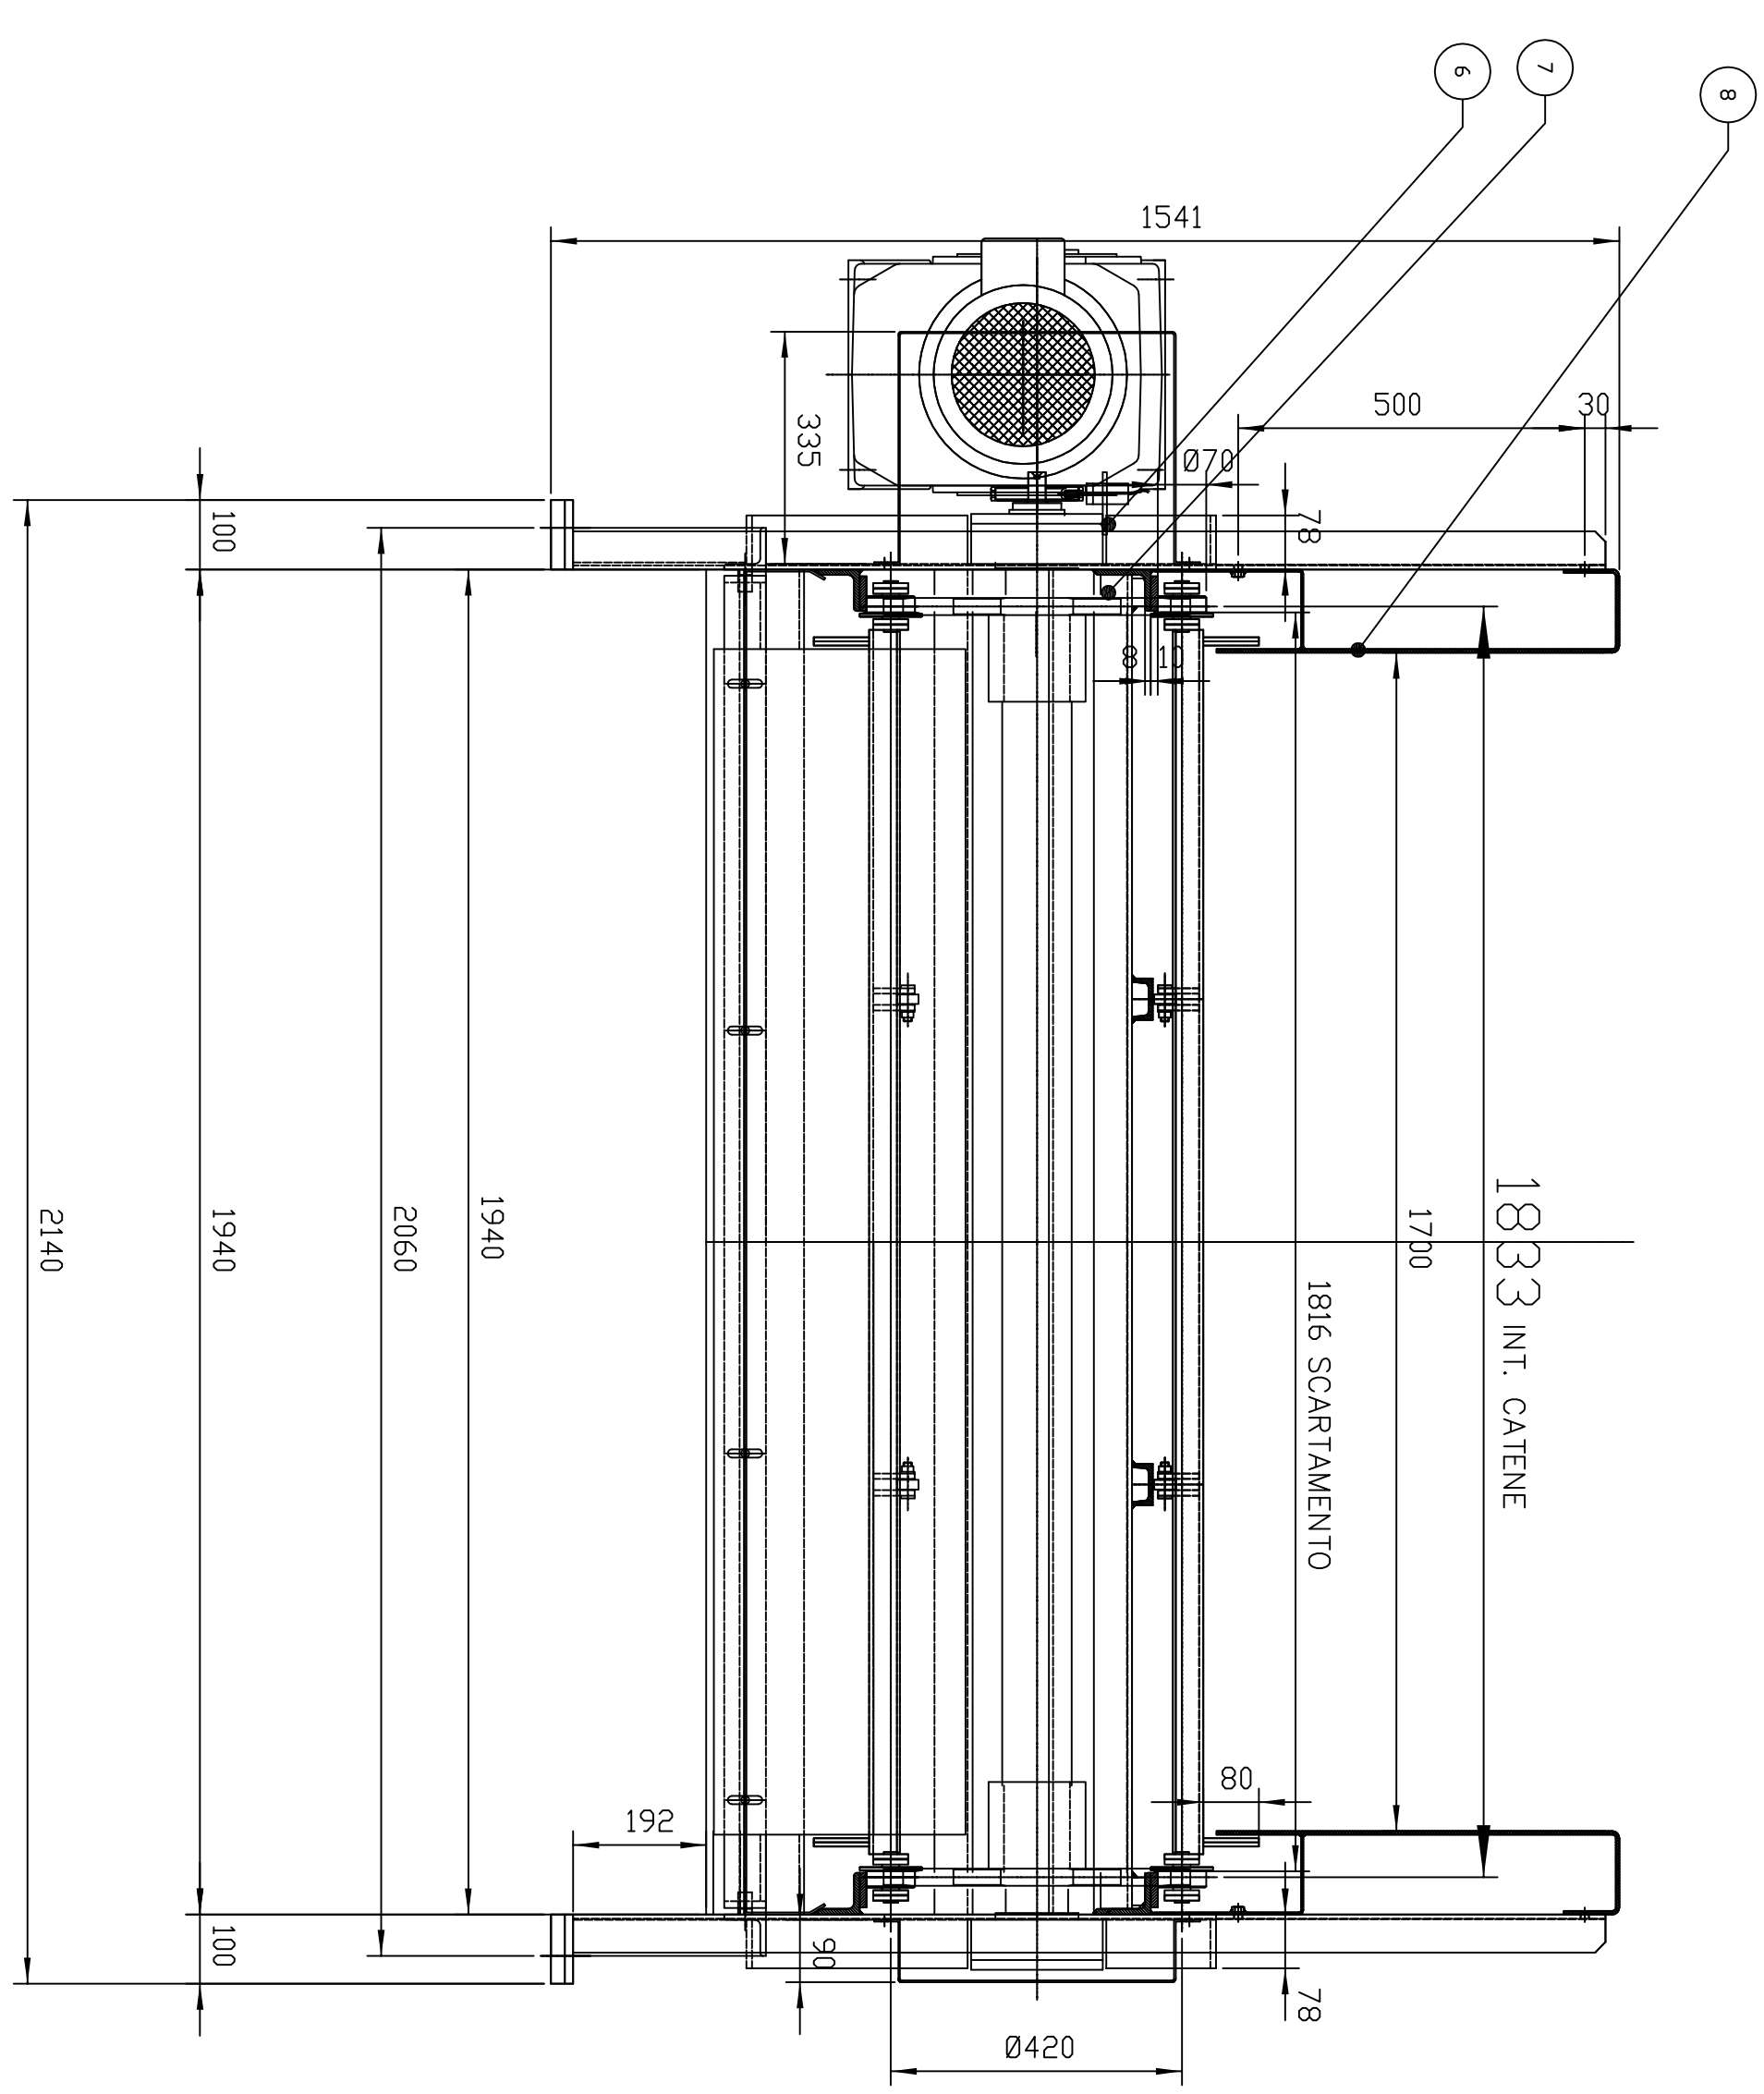

13	TAPPARELLA INTERNA	44	F=430	190
12	TAPPARELLA ESTERNA	44	F=430	190
11	PIAZZAMENTO MOTORIDUTTORE "NEO8"	1	F=430	38
10	CATENA M60 PASSO160	2	Com	328
9	STRUTTA M60 PASSO160	1	F=430	1880
8	STRUTTA M60 PASSO160 "NEO8/097"	4	F=430	160
7	RUOTA ALVEOLATA 28	2	C40	51
6	SUPPORTO MOTRICE "NEO8"	1	F=430	271
5	MTR. BDNF. I.D.U. L. A803 LH90	1	F=430	86
4	PULISCHNASTRO "METO4"	1	Com	17
3	CONTROLLACRUI RANSEY	1	C40	48
2	SUPPORTO CARICATTO "METO4"	2	F=430	48
1	STRUTTA M60 PASSO160 "NEO8"	1	F=430	1880
PES. DESCRIZIONE QTA MA1 PESO KG RIF. DIS.				

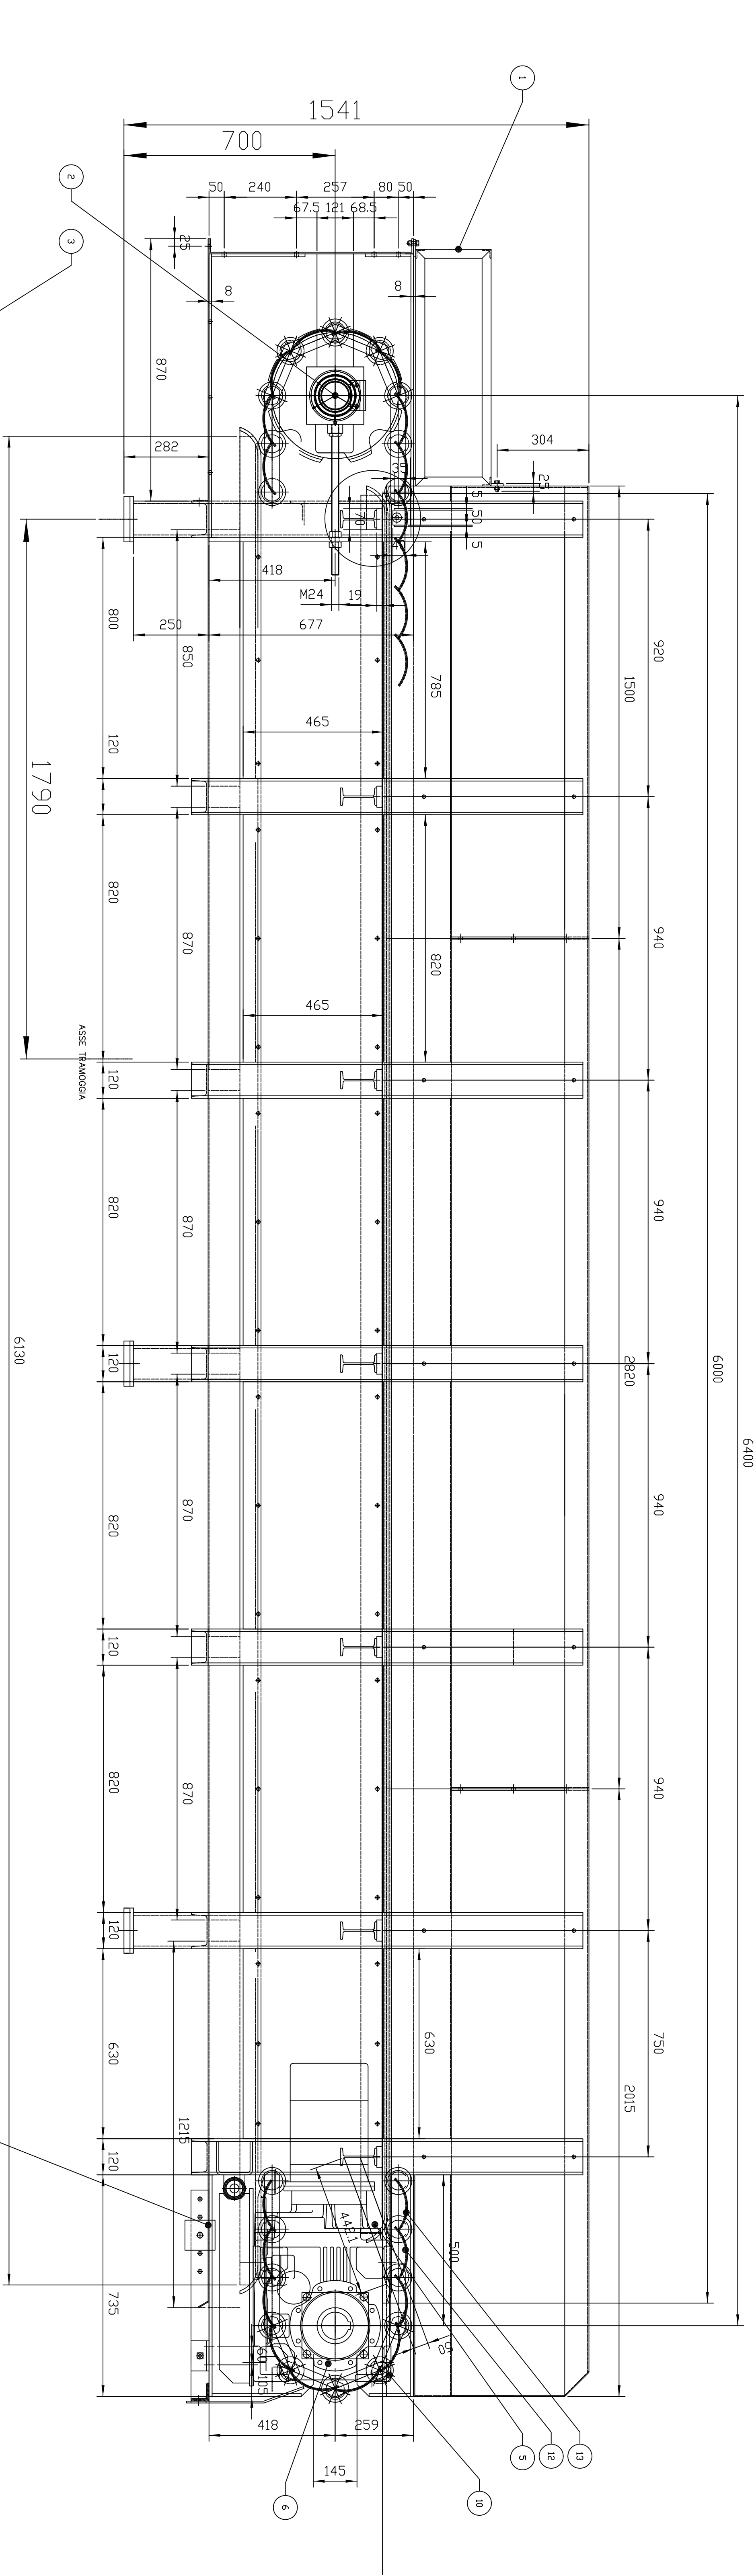

S.A.P.N.A. SpA
Sistema Ambiente Provincia di Napoli S.p.A. a socio unico

COMUNE DI NAPOLI

**SERVIZIO DI SOSTITUZIONE ED ADEGUAMENTO
TECNOLOGICO DEI NASTRI TRASPORTATORI
OPERANTI PRESSO LO STIR DI TUFINO (NA)**

TAVOLE TECNICHE

ELABORATO N.: 12
TITOLO: NASTRO TRASPORTATORE
"T 1/2 / 3 SL201" ASSIEME

SCALE: 1:1
